

Prime South Salinas Retail Building

930 S. Main St. | Salinas, CA 93901



RETAIL INVESTMENT OPPORTUNITY

TABLE OF CONTENTS

Executive Summary	3
Property Photos	4
Floor Plans	5
Plat Map	6
Area Map	7
Area Overview	8
Mahoney & Associates	9
Disclaimer	10

EXCLUSIVELY LISTED BY:

IAN JONES

Sales Associate | DRE #02165792
ijones@mahoneycommercial.com
831.646.1919

CHRIS TONINI

Sales Associate | DRE #02088036
ctonini@mahoneycommercial.com
831.646.1919

MAHONEY & ASSOCIATES

501 Abrego St | Monterey, CA
www.mahoneycommercial.com
831.646.1919

**MAHONEY
& ASSOCIATES**
COMMERCIAL REAL ESTATE



EXECUTIVE SUMMARY

930 S. MAIN ST
SALINAS, CA 93901

ASKING PRICE

\$1,950,000



TOTAL BUILDING AREA
± 36,000 SF



LOT SIZE
± 15,000 SF



SELLER FINANCING
AVAILABLE



ADT
± 27,770



PARKING
±600 SHARED SPACES

PROPERTY OVERVIEW


Mahoney & Associates is pleased to present to the market 930 S. Main St. in South Salinas. The property includes an approximately 36,000 SF retail building located in Valley Center Plaza, which is currently occupied by Furniture Expo. Furniture Expo is month-to-month with a 90 day notice to vacate, which presents the opportunity for an owner user to purchase the property, or an investor to purchase and re-tenant or redevelop the space. The property benefits from abundant shared parking in the rear of the property.

DETAILS

APN	002-542-005
Total Building SF	± 36,000 SF
Mezzanine	± 5,000 SF
Main	± 15,000 SF
Basement	± 15,000 SF
Lot Size	± 15,000 SF
Zoning	MX - Mixed Use
Title	Fee Simple
Year Built	± 1947
Average Daily Traffic	27,770
Annual Parking Assessment Fee	\$6,505




FLOOR PLANS

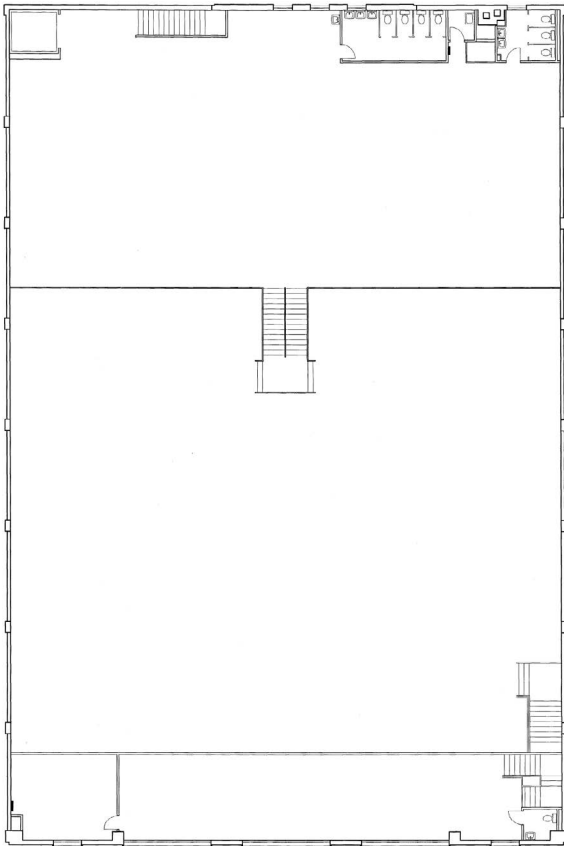


MEZZANINE FLOOR

SCALE 1/8" = 1'-0"

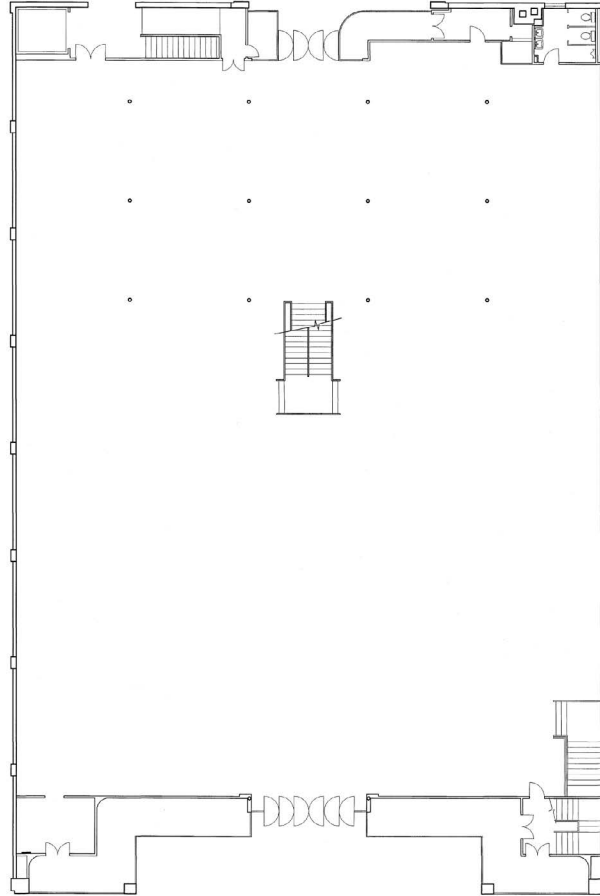

MAIN FLOOR

SCALE 1/8" = 1'-0"

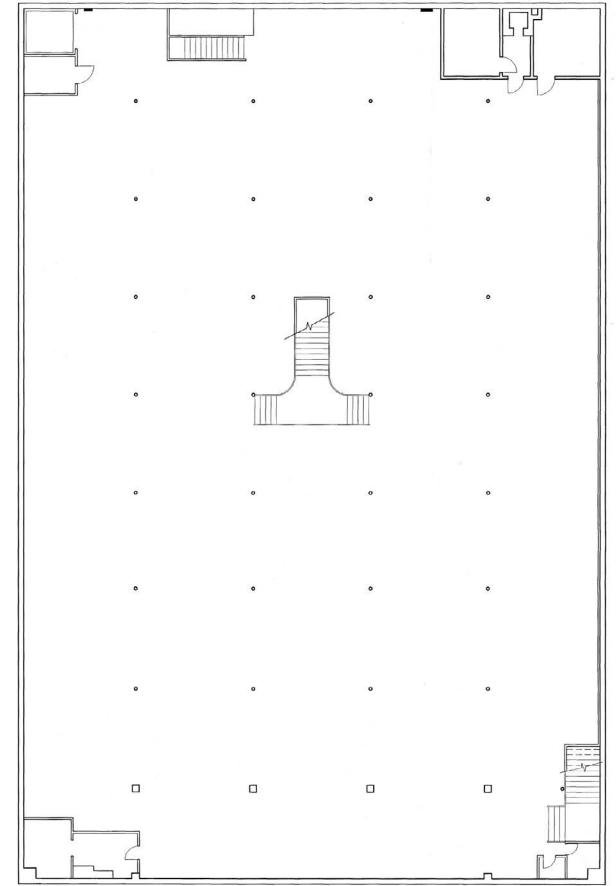


BASEMENT

SCALE 1/8" = 1'-0"


PLAT MAP



AREA MAP

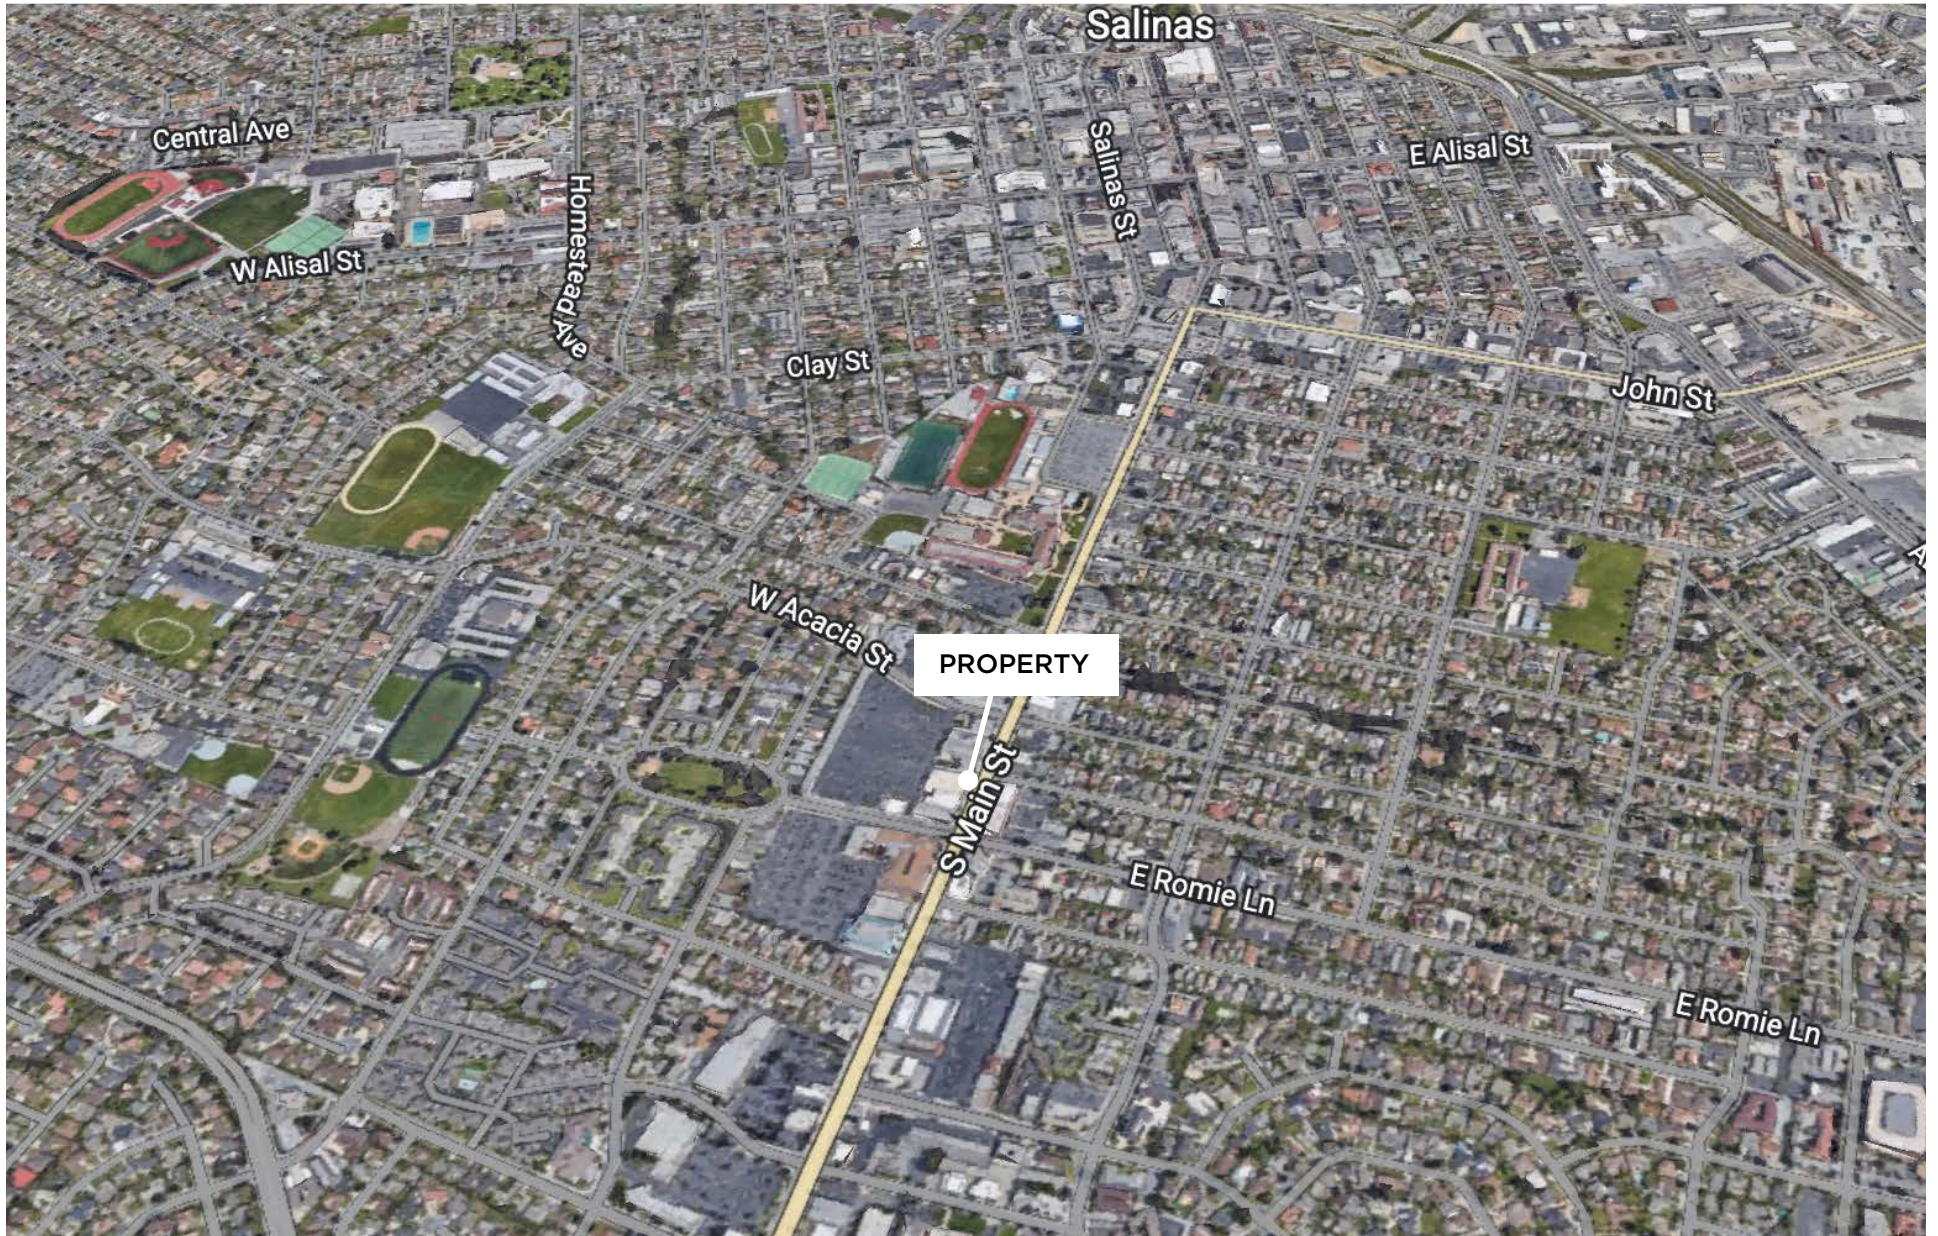

MONTEREY COUNTY

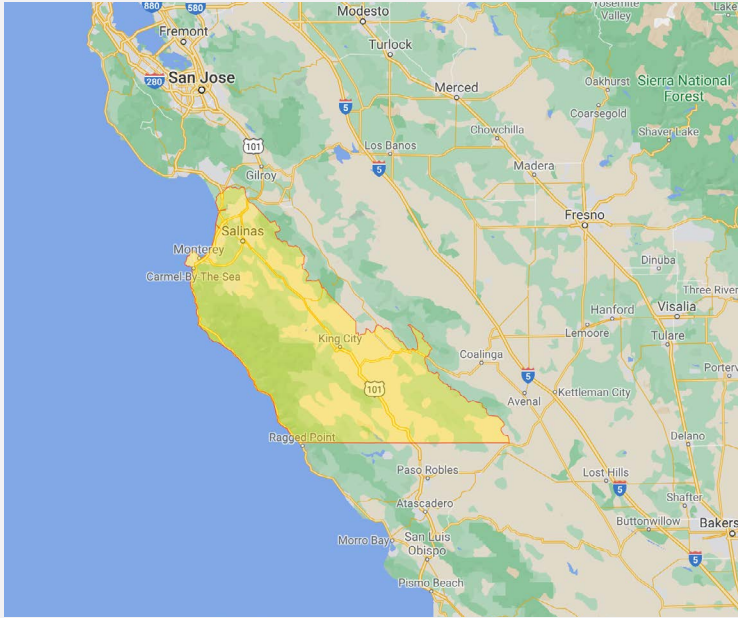

Monterey County is located on the central coast of California. It borders the Monterey Bay, Big Sur, State Route 1, and the 17 Mile Drive. The area attracts an estimated 4.6 million visitors a year. The city of Monterey is approximately 100 miles south of San Francisco and 300 miles north of Los Angeles. Monterey County boasts both beautiful coastlines as well as a booming agricultural industry. The city of Salinas is the center of the county's growing Ag industry and also the county's most populous city.



REGIONAL HIGHLIGHTS



Major US
Agricultural
Hub



Large
Tourism
Sector



Military
Presence



ECONOMY

- Salinas agriculture brings ±\$8 billion into the local economy.
- Tourism in the area makes up a large part of the local economy with sites such as Big Sur, the 17 Mile Drive, Pebble Beach Golf Links, numerous state and national parks and wineries.
- There are three regional airports in the county: Monterey, Salinas, and Marina Municipal.



2020 DEMOGRAPHICS

436,000

Population

135,000

Households

34.7

Median Age

\$76,900

Median Household
Income

MAHONEY & ASSOCIATES

**UNEQUALED COMMITMENT TO OUR CLIENTS' NEEDS AND SATISFACTION...
MAHONEY & ASSOCIATES WORKS TIRELESSLY ON MAXIMIZING REAL ESTATE
VALUES.**

With our Collaborative Team of Real Estate Professionals and Consultants, Mahoney & Associates works to maximize your property's potential, whether for selling, leasing or trading. In everything we do, there is just one driving principle: client satisfaction.

For over 40 years, Mahoney & Associates, founded by John Mahoney, has been known as a local and regional trusted industry leader. Our clients span every industry, so we serve them with broad, creative and diverse expertise and a market knowledge that touches every facet of commercial real estate, from raw land development to sophisticated 1031 Single-and Multi-Tenant Net Leased exchanges in other states. In every transaction, one mission alone drives us all, and that is representing your interests as if they were our own.

It will be our pleasure and duty to sit with you and listen...so we can understand your motivation, background, needs, challenges and goals in discussing potential solutions for your objectives. We have learned that one solution does not fit all situations and look forward to working with you to develop a strategy that encompasses all stakeholders' interests. Nothing is more satisfying than driving by a property with which we have partnered with owners, knowing there is now a new business, a greater stream of income, a legacy honoring a family member, a community treasure restored...the list is endless in how we work with our valued clients to bring order and enrichment to their lives and the community in which their property sits.

SOLD PROPERTY HIGHLIGHTS

40+ Years of Commercial Real Estate Represented

\$3 BILLION

IN TRANSACTION VOLUME

1,000+

ASSETS SOLD

6,000,000

SQUARE FEET LEASED

1,750+

LEASE TRANSACTIONS

DISCLAIMER

Mahoney & Associates (M&A) hereby advises all prospective purchasers of property as follows: All materials and information received or derived from M&A and its directors, officers, agents, advisors, affiliates and/or any third party sources are provided without representation or warranty as to completeness, veracity, or accuracy, condition of the property, compliance or lack of compliance with applicable governmental requirements, developability or suitability, financial performance of the property, projected financial performance of the property for any party's intended use or any and all other matters. Neither M&A and its directors, officers, agents, advisors, or affiliates makes any representation or warranty, express or implied, as to accuracy or completeness of any materials or information provided, derived, or received. Materials and information from any source, whether written or verbal, that may be furnished for review are not a substitute for a party's active conduct of its own due diligence to determine these and other matters of significance to such party. M&A will not investigate or verify any such matters or conduct due diligence for a party unless otherwise agreed in writing. EACH PARTY SHALL CONDUCT ITS OWN INDEPENDENT INVESTIGATION AND DUE DILIGENCE. Any party contemplating or under contract or in escrow for a transaction is urged to verify all information and to conduct their own inspections and investigations including through appropriate third party independent professionals selected by such party. All financial data should be verified by the party including by obtaining and reading applicable documents and reports and consulting appropriate independent professionals. M&A makes no warranties and/or representations regarding the veracity, completeness, or relevance of any financial data or assumptions. M&A does not serve as a financial advisor to any party regarding any proposed transaction. All data and assumptions regarding financial performance, including that used for financial modeling purposes, may differ from actual data or performance. Any estimates of market rents and/ or projected rents that may be provided to a party do not necessarily mean that rents can be established at or increased to that level. Parties must evaluate any applicable contractual and governmental limitations as well as market conditions, vacancy factors and other issues in order to determine rents from or for the property. Legal questions should be discussed by the party with an attorney. Tax questions should be discussed by the party with a certified public accountant or tax attorney. Title questions should be discussed by the party with a title officer or attorney. Questions regarding the condition of the property and whether the property complies with applicable governmental requirements should be discussed by the party with appropriate engineers, architects, contractors, other consultants and governmental agencies. All properties and services are marketed by M&A and in compliance with all applicable fair housing and equal opportunity laws.

EXCLUSIVELY LISTED BY:

IAN JONES

Sales Associate | DRE #02165792
ijones@mahoneycommercial.com
831.646.1919

CHRIS TONINI

Sales Associate | DRE #02088036
ctonini@mahoneycommercial.com
831.646.1919

MAHONEY & ASSOCIATES

501 Abrego St | Monterey, CA
www.mahoneycommercial.com
831.646.1919

**MAHONEY
& ASSOCIATES**
COMMERCIAL REAL ESTATE